


## TIPOLOGIA 59 m2

### Planilla de aberturas proyecto

Desig.	Cant.	DIMENSIÓN		AREA	
		Ancho	Alto	Iluminación	Ventilación
P1	1	1.00	2.05		
P2	1	0.80	2.05		
P3	1	0.70	2.05		
PV1	1	1.50	2.05	3.07	1.53
V1	2	1.50	1.10	1.65	0.83
V2	1	0.50	1.90	0.95	0.95
V3	1	0.50	0.40	0.20	0.20

PLANILLA DE SUPERFICIES	
Sup. Cubierta	44.00 m2
Sup. Galería	15.00m2
<b>TOTAL</b>	<b>59.00 m2</b>

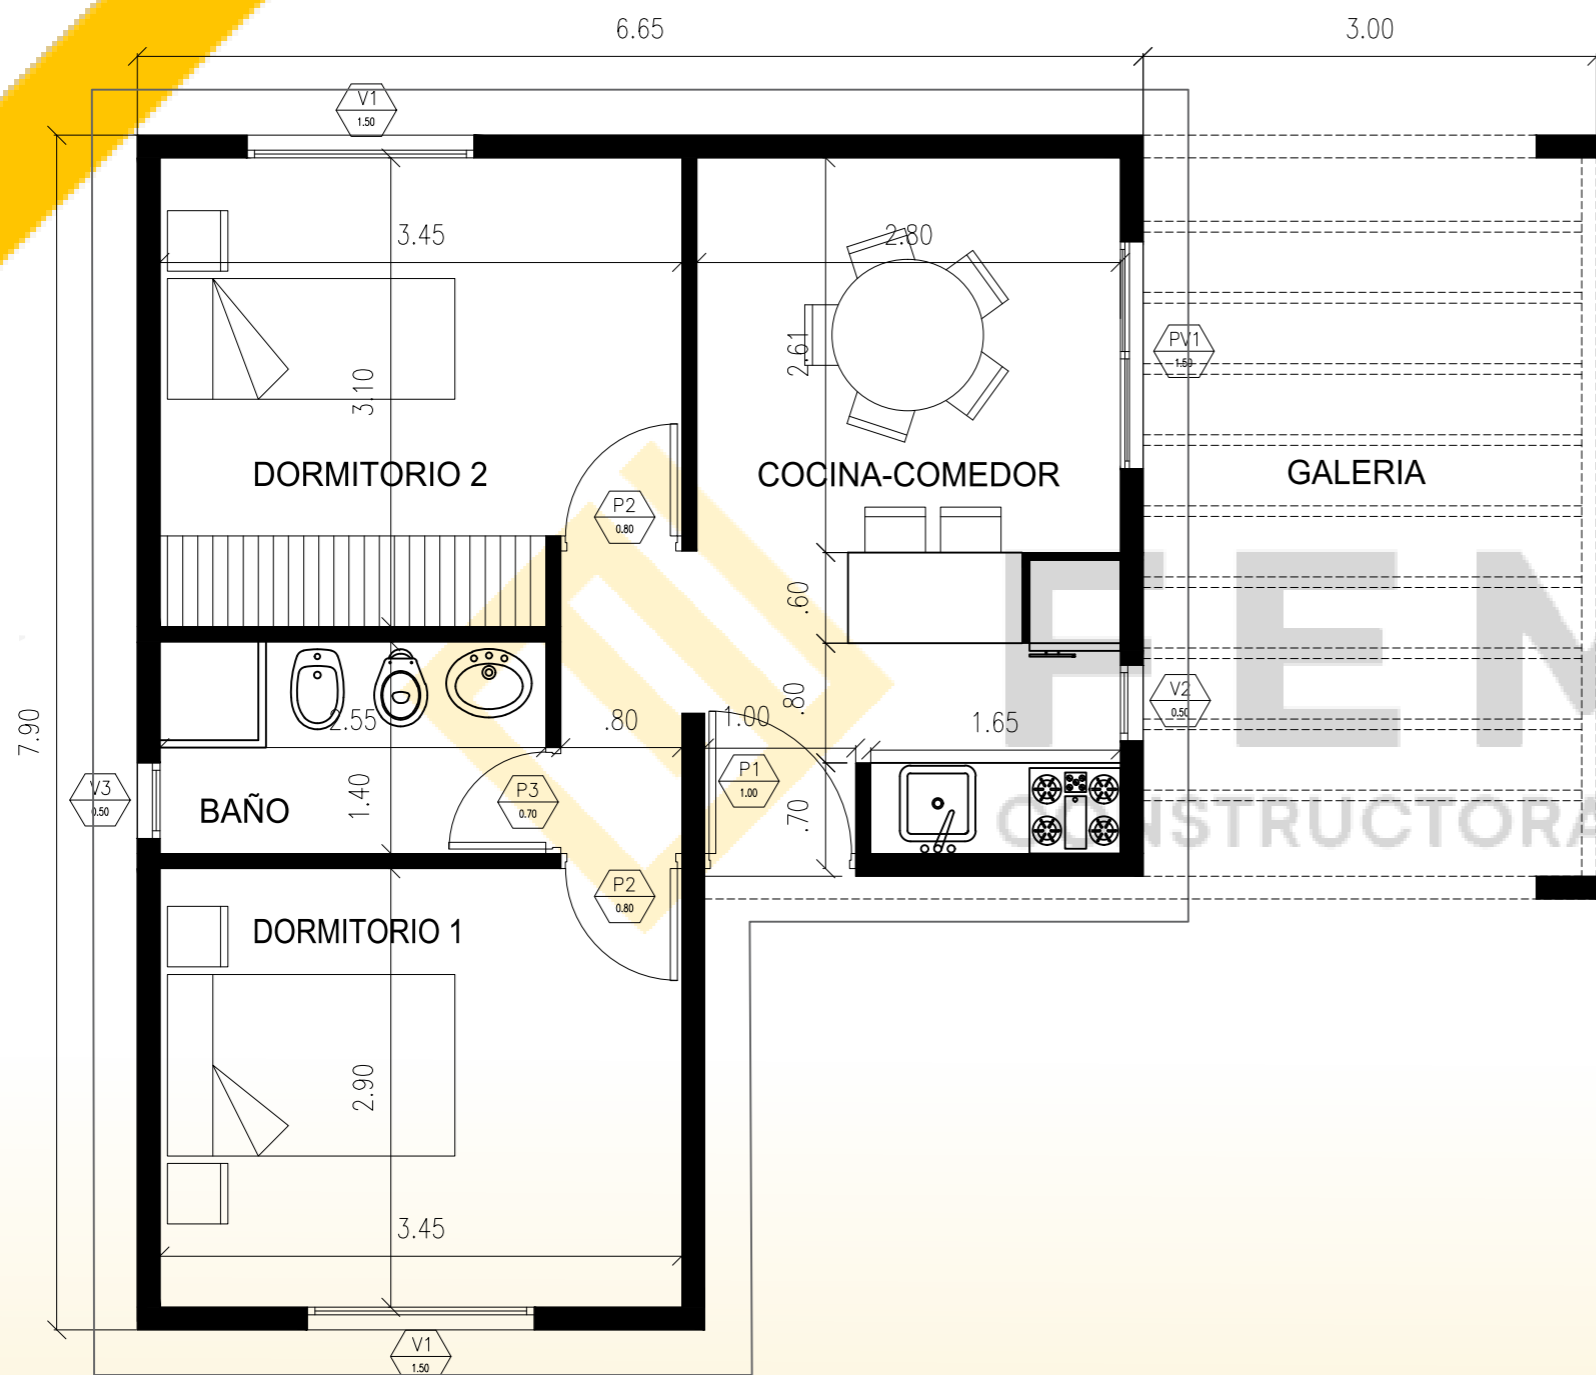

## TIPOLOGIA 59 m2

### Planilla de aberturas proyecto

Desig.	Cant.	DIMENSIÓN		AREA	
		Ancho	Alto	Iluminación	Ventilación
P1	1	1.00	2.05		
P2	2	0.80	2.05		
P3	1	0.70	2.05		
PV1	1	1.50	2.05	3.07	1.53
V1	2	1.50	1.10	1.65	0.83
V2	1	0.50	1.90	0.95	0.95
V3	1	0.50	0.40	0.20	0.20

PLANILLA DE SUPERFICIES	
Dormitorio 1	10.00 m2
Dormitorio 2	10.25 m2
Cocina - comedor	12.20 m2
Baño	3.60 m2
Paso	1.70 m2
Sup. Cubierta	44.00 m2
Sup. Galería	15.00m2
<b>TOTAL</b>	<b>59.00 m2</b>